



参考資料

管 路 施 設

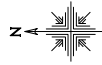

日立・高萩広域公共下水道事業計画図

〔高萩地区・日立地区〕

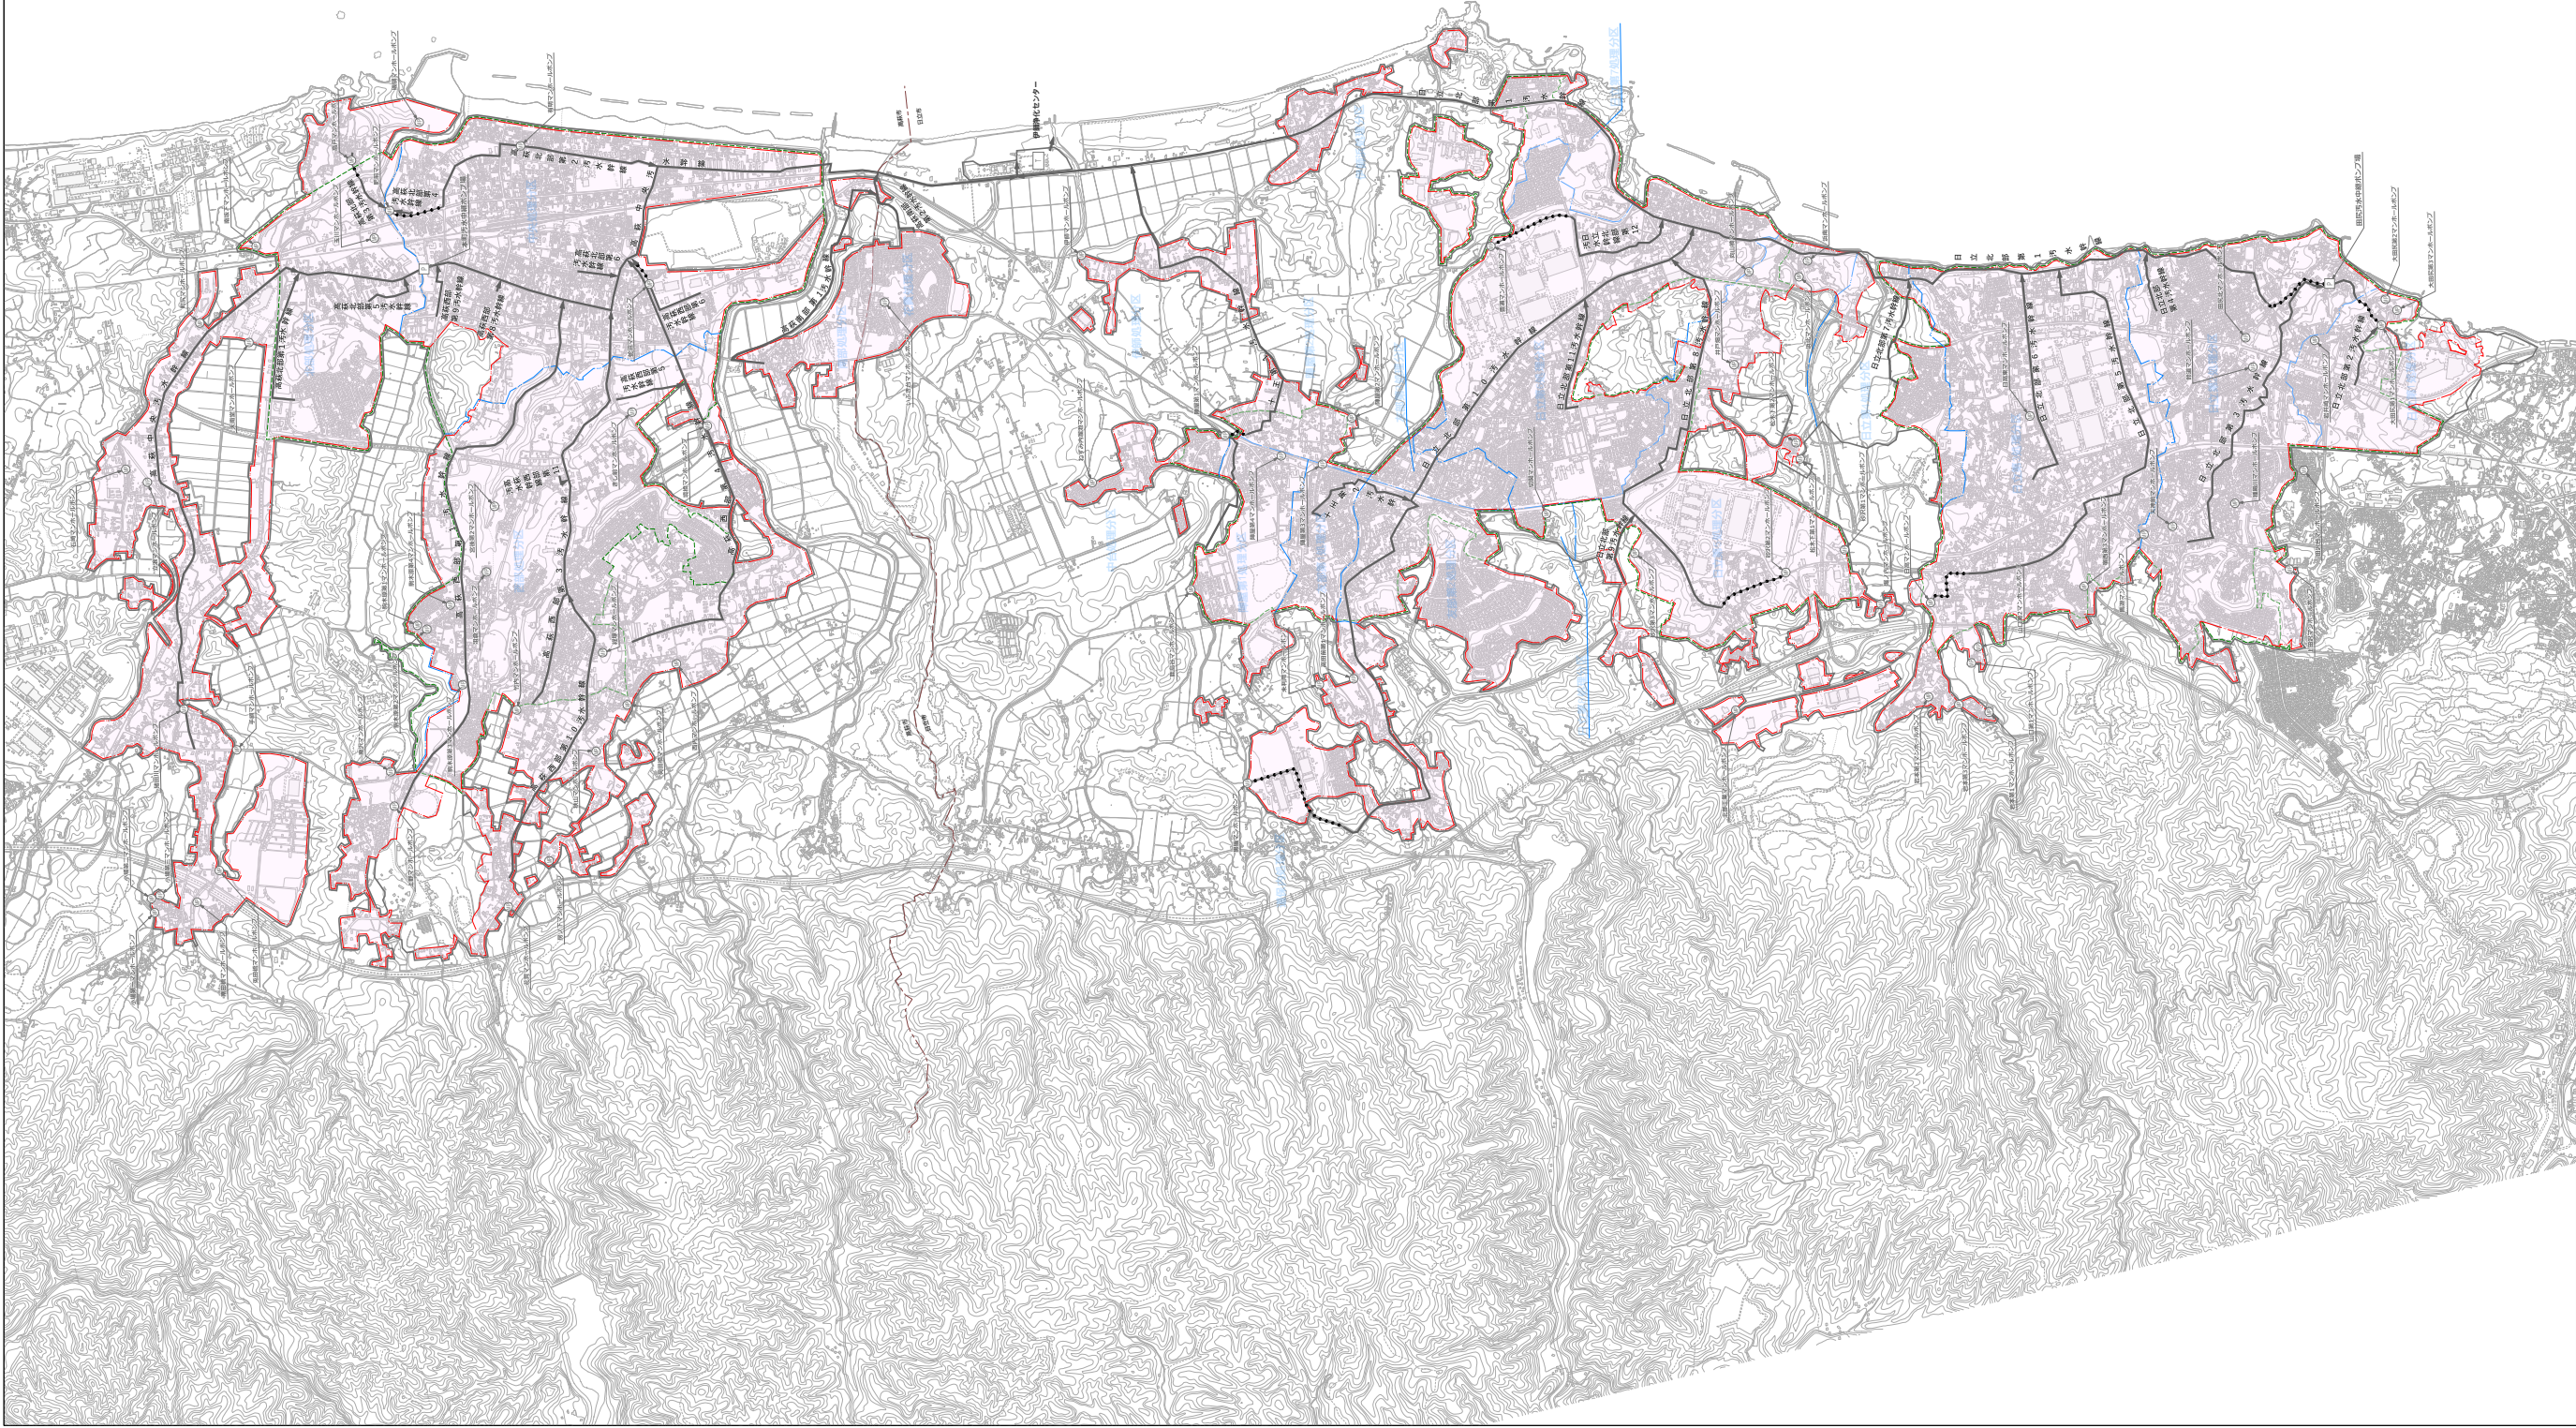


記号	名称
—	行政区域界
- - -	市街化区域界
- · - · -	全計画区域界
— · — · —	処理分区界
- - -	事業計画区域界
2743.7 ha	全体計画面積
(2544.5 ha)	事業計画面積
→	主要な幹線管渠
→	庄送管
Ⓜ	マンホールポンプ場
□	中継ポンプ場
□	終末処理場

測量法に基づく国土地理院長承認(使用)R7.H6.384,
2017年3月調整


縮尺 = 1:15000

日立・高萩広域下水道組合

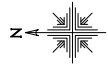

日立・高萩広域下水道組合 供用開始地区

【高萩地区・日立地区】

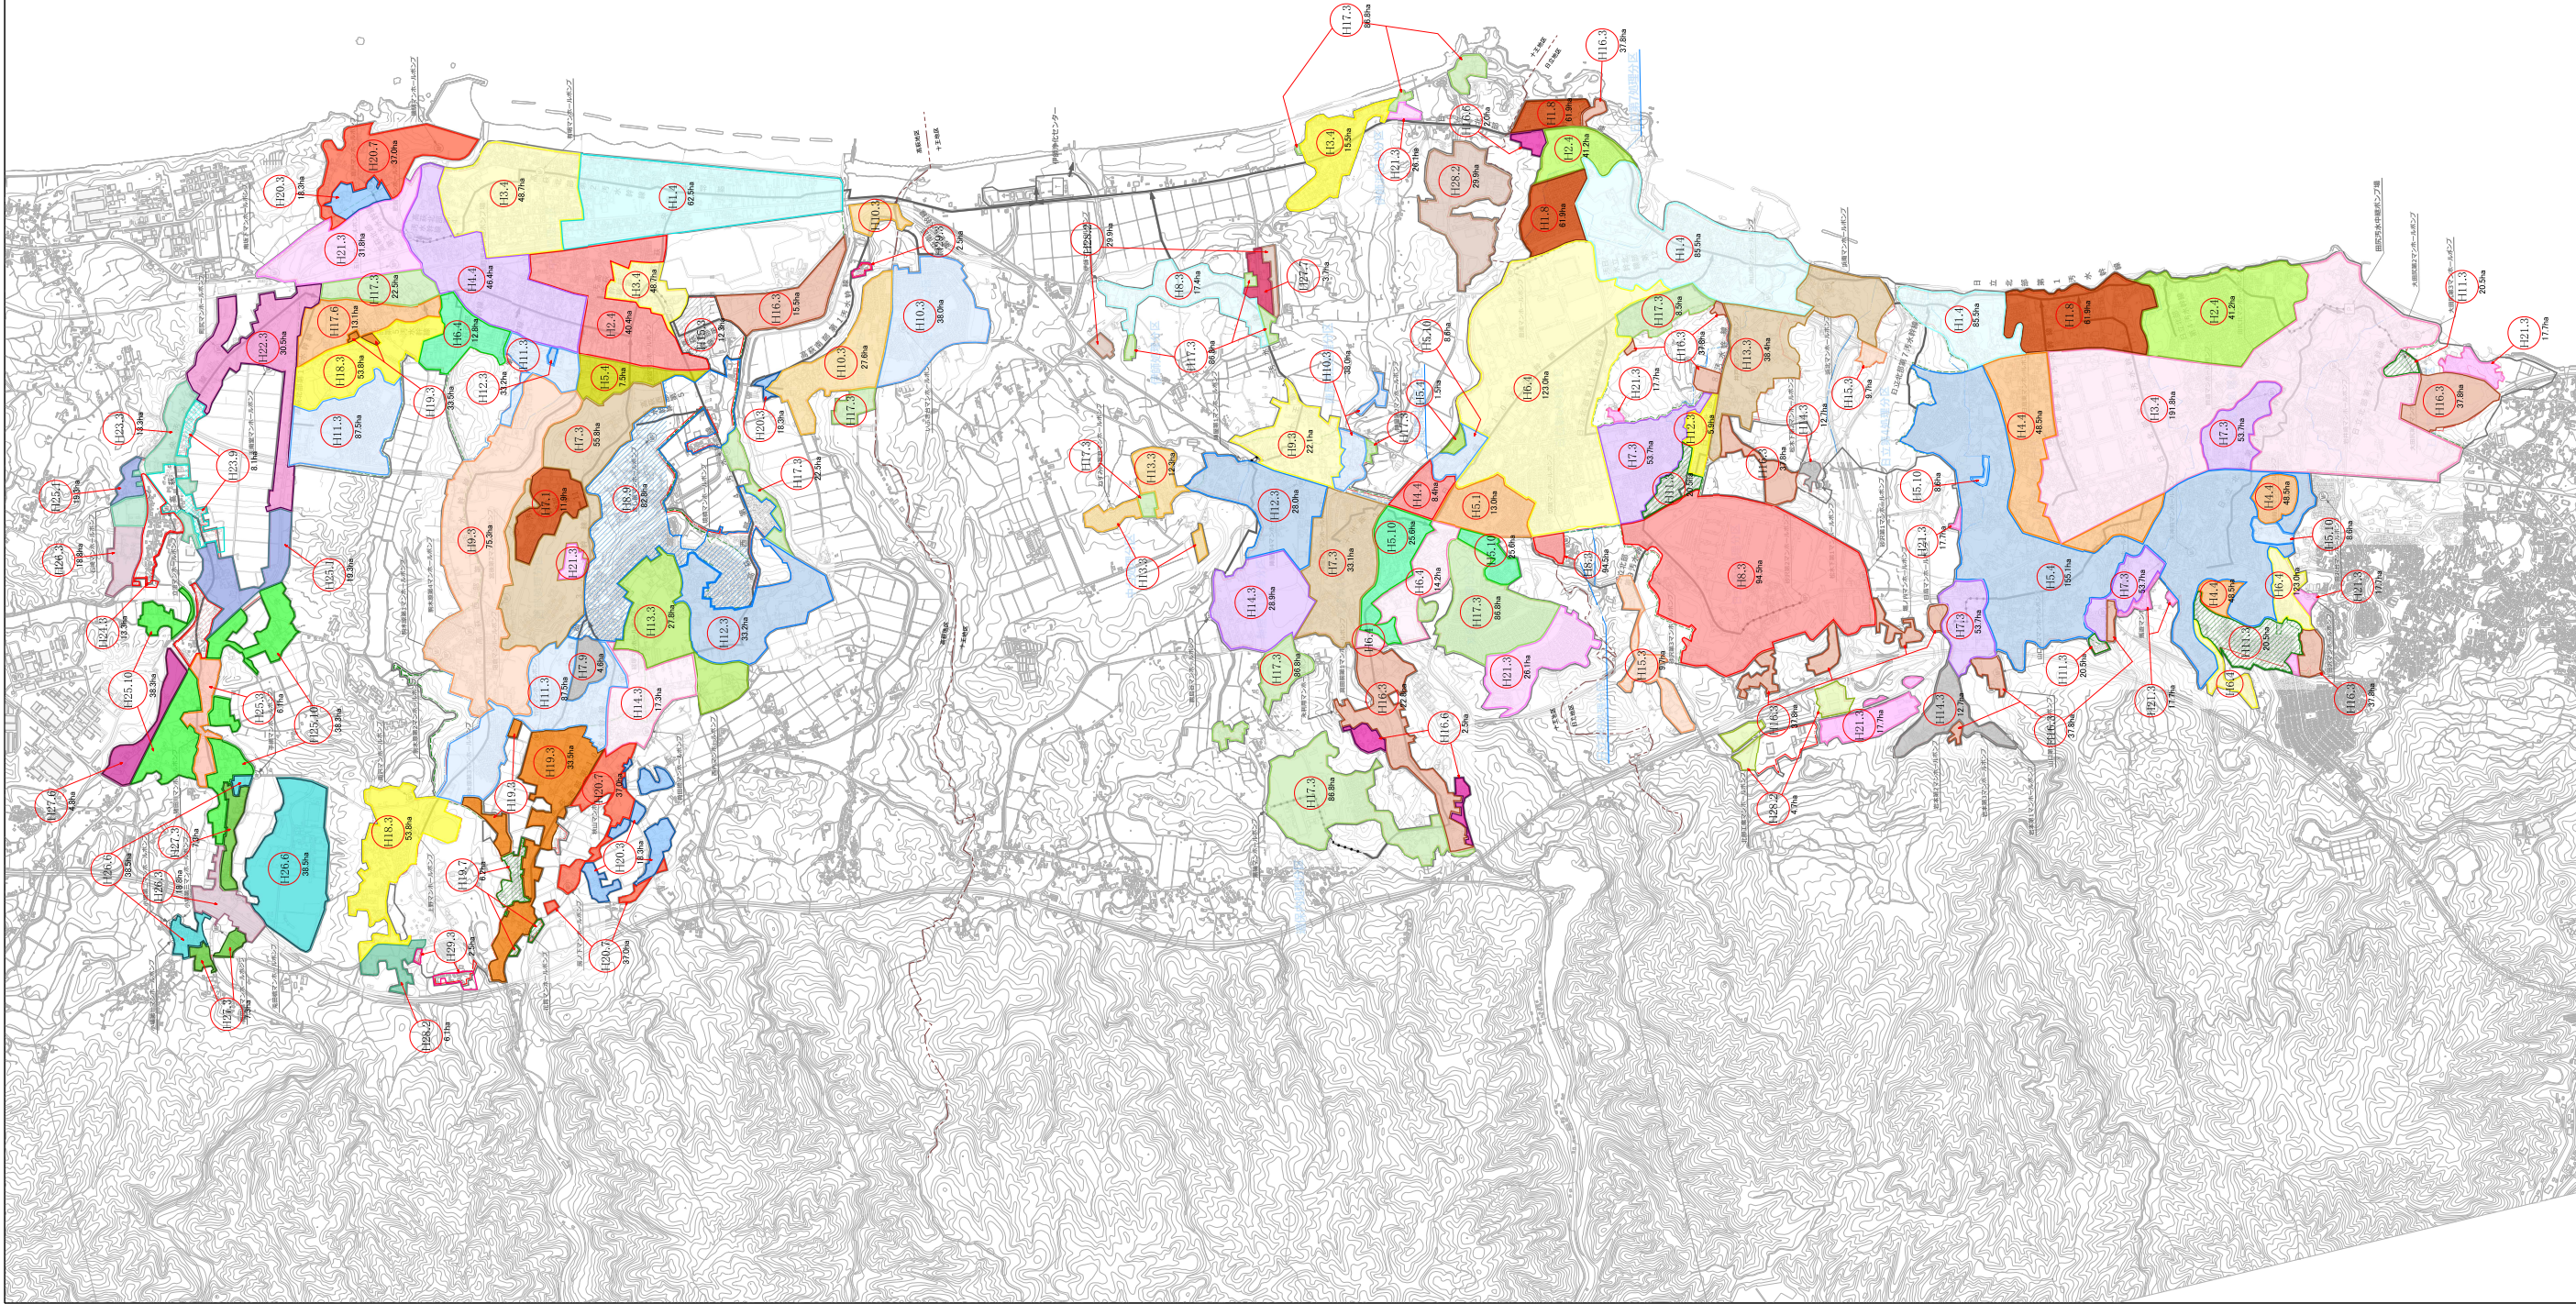

高萩地区供用開始面積

開始年月日	単年面積(ha)	累計面積(ha)	凡 例
H14.1	62.5	62.5	[]
H24.1	40.4	102.9	[]
H34.1	48.7	151.6	[]
H44.1	46.4	198.0	[]
H54.1	7.5	205.5	[]
H64.1	12.8	218.3	[]
H71.1	11.9	230.2	[]
H73.31	55.8	286.0	[]
H79.30	4.6	290.6	[]
H89.30	82.8	373.4	[]
H93.31	75.3	448.7	[]
H103.31	27.6	476.3	[]
H113.31	87.5	563.8	[]
H123.31	33.2	597.0	[]
H133.31	27.8	624.8	[]
H143.31	17.3	642.1	[]
H153.31	12.3	654.4	[]
H163.31	15.5	669.9	[]
H173.31	22.5	692.4	[]
H176.30	13.1	705.5	[]
H183.31	53.8	759.3	[]
H193.31	33.5	792.8	[]
H197.31	6.2	799.0	[]
H203.31	18.3	817.3	[]
H207.31	37.0	854.3	[]
H213.31	31.8	886.1	[]
H223.31	30.5	916.6	[]
H233.31	13.3	929.9	[]
H239.30	8.1	938.0	[]
H243.31	13.3	951.3	[]
H251.31	19.3	970.6	[]
H253.31	6.1	976.7	[]
H2510.31	38.3	1015.0	[]
H263.31	18.8	1033.8	[]
H266.30	38.5	1072.3	[]
H273.31	7.3	1079.6	[]
H276.30	4.8	1084.4	[]
H282.29	6.1	1090.5	[]
H293.31	2.5	1093.0	[]



十王地区供用開始面積

開始年月日	単年面積(ha)	累計面積(ha)	凡 例
H34.1	15.5	15.5	[]
H44.1	8.4	23.9	[]
H51.1	13.0	36.9	[]
H54.1	1.5	38.4	[]
H510.1	25.6	64.0	[]
H64.1	14.2	78.2	[]
H73.31	33.1	111.3	[]
H83.31	17.4	128.7	[]
H93.31	22.1	150.8	[]
H103.31	38.0	188.8	[]
H123.31	28.0	216.8	[]
H133.31	12.3	229.1	[]
H143.31	28.9	258.0	[]
H163.31	22.8	280.8	[]
H166.30	2.5	283.3	[]
H173.31	86.8	370.1	[]
H213.31	26.1	396.2	[]
H277.31	3.7	399.9	[]
H282.29	29.9	429.8	[]



日立地区供用開始面積

開始年月日	単年面積(ha)	累計面積(ha)	凡 例
H14.1	85.5	85.5	[]
H18.1	61.9	147.4	[]
H24.1	41.2	188.6	[]
H34.1	191.8	380.4	[]
H44.1	48.5	428.9	[]
H54.1	155.1	584.0	[]
H510.1	8.6	592.6	[]
H64.1	123.0	715.6	[]
H73.31	53.7	769.3	[]
H83.31	94.5	863.8	[]
H113.31	20.5	884.3	[]
H123.31	5.9	890.2	[]
H133.31	38.4	928.6	[]
H143.31	12.7	941.3	[]
H153.31	9.7	951.0	[]
H163.31	37.8	988.8	[]
H166.30	2.0	990.8	[]
H173.31	8.5	999.3	[]
H213.31	17.7	1017.0	[]
H282.29	4.7	1021.7	[]


経過年数別管きょ位置図

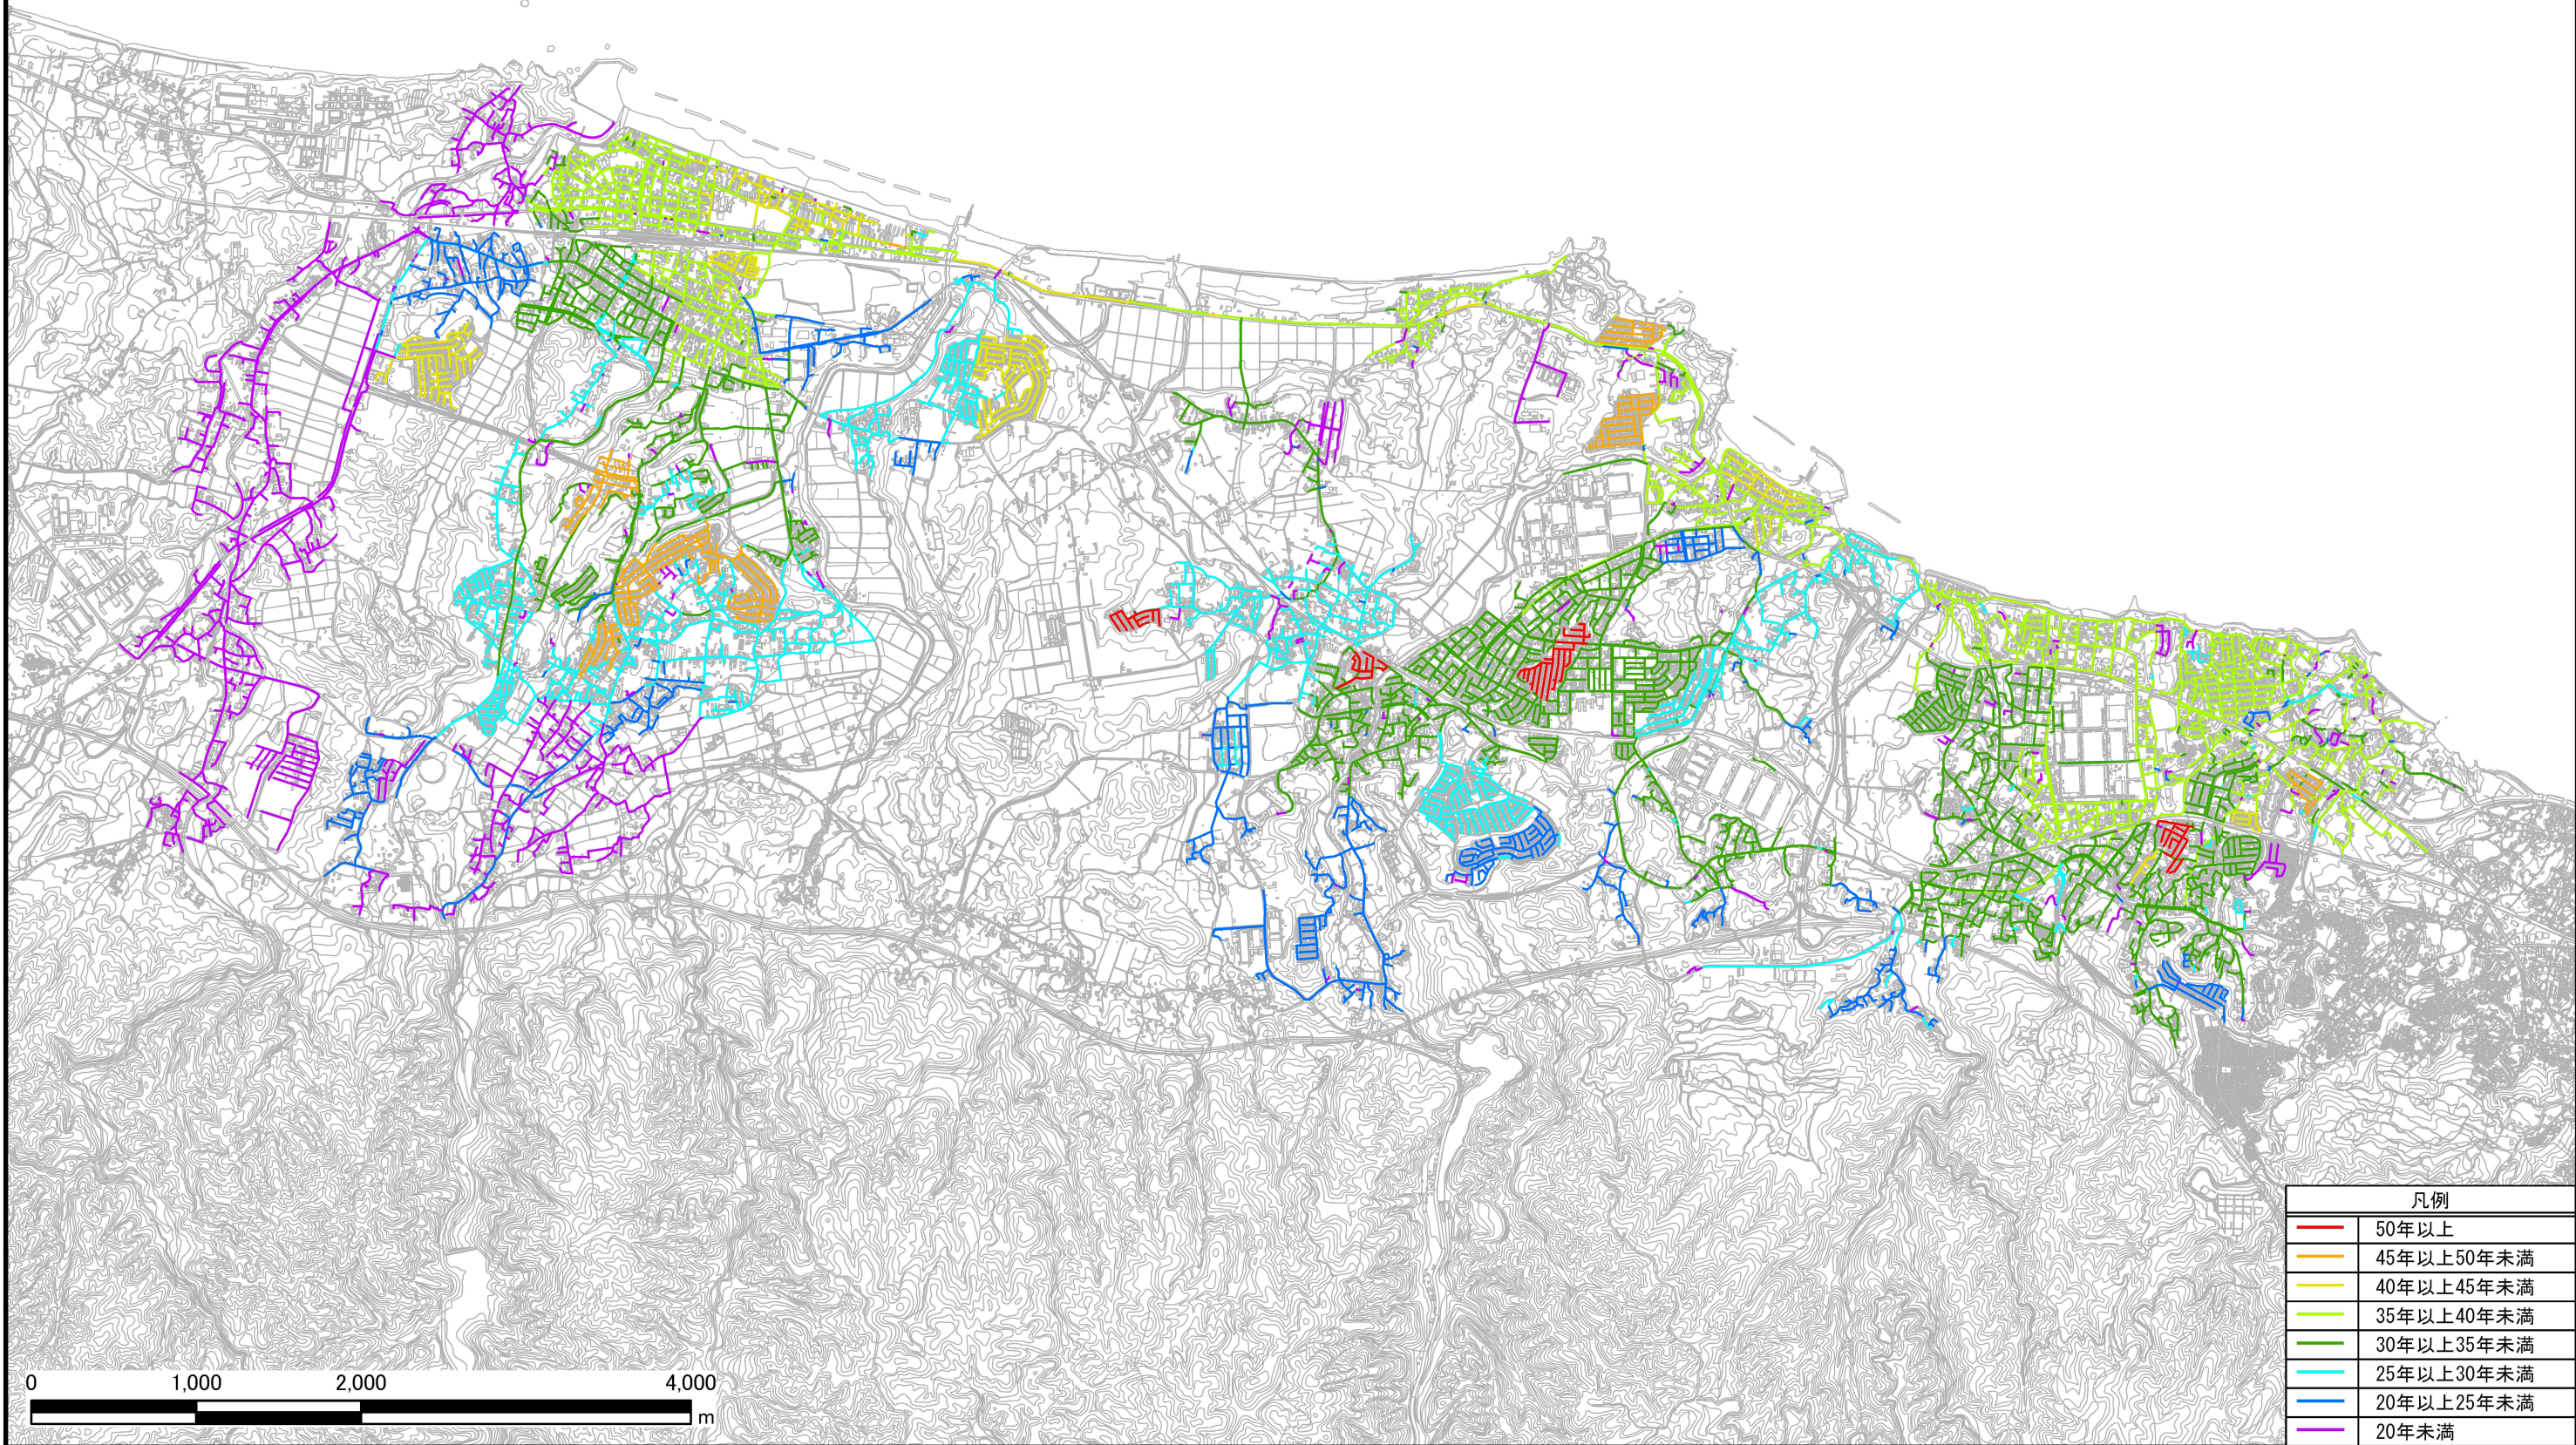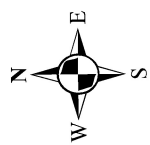


管種別管きょ位置図

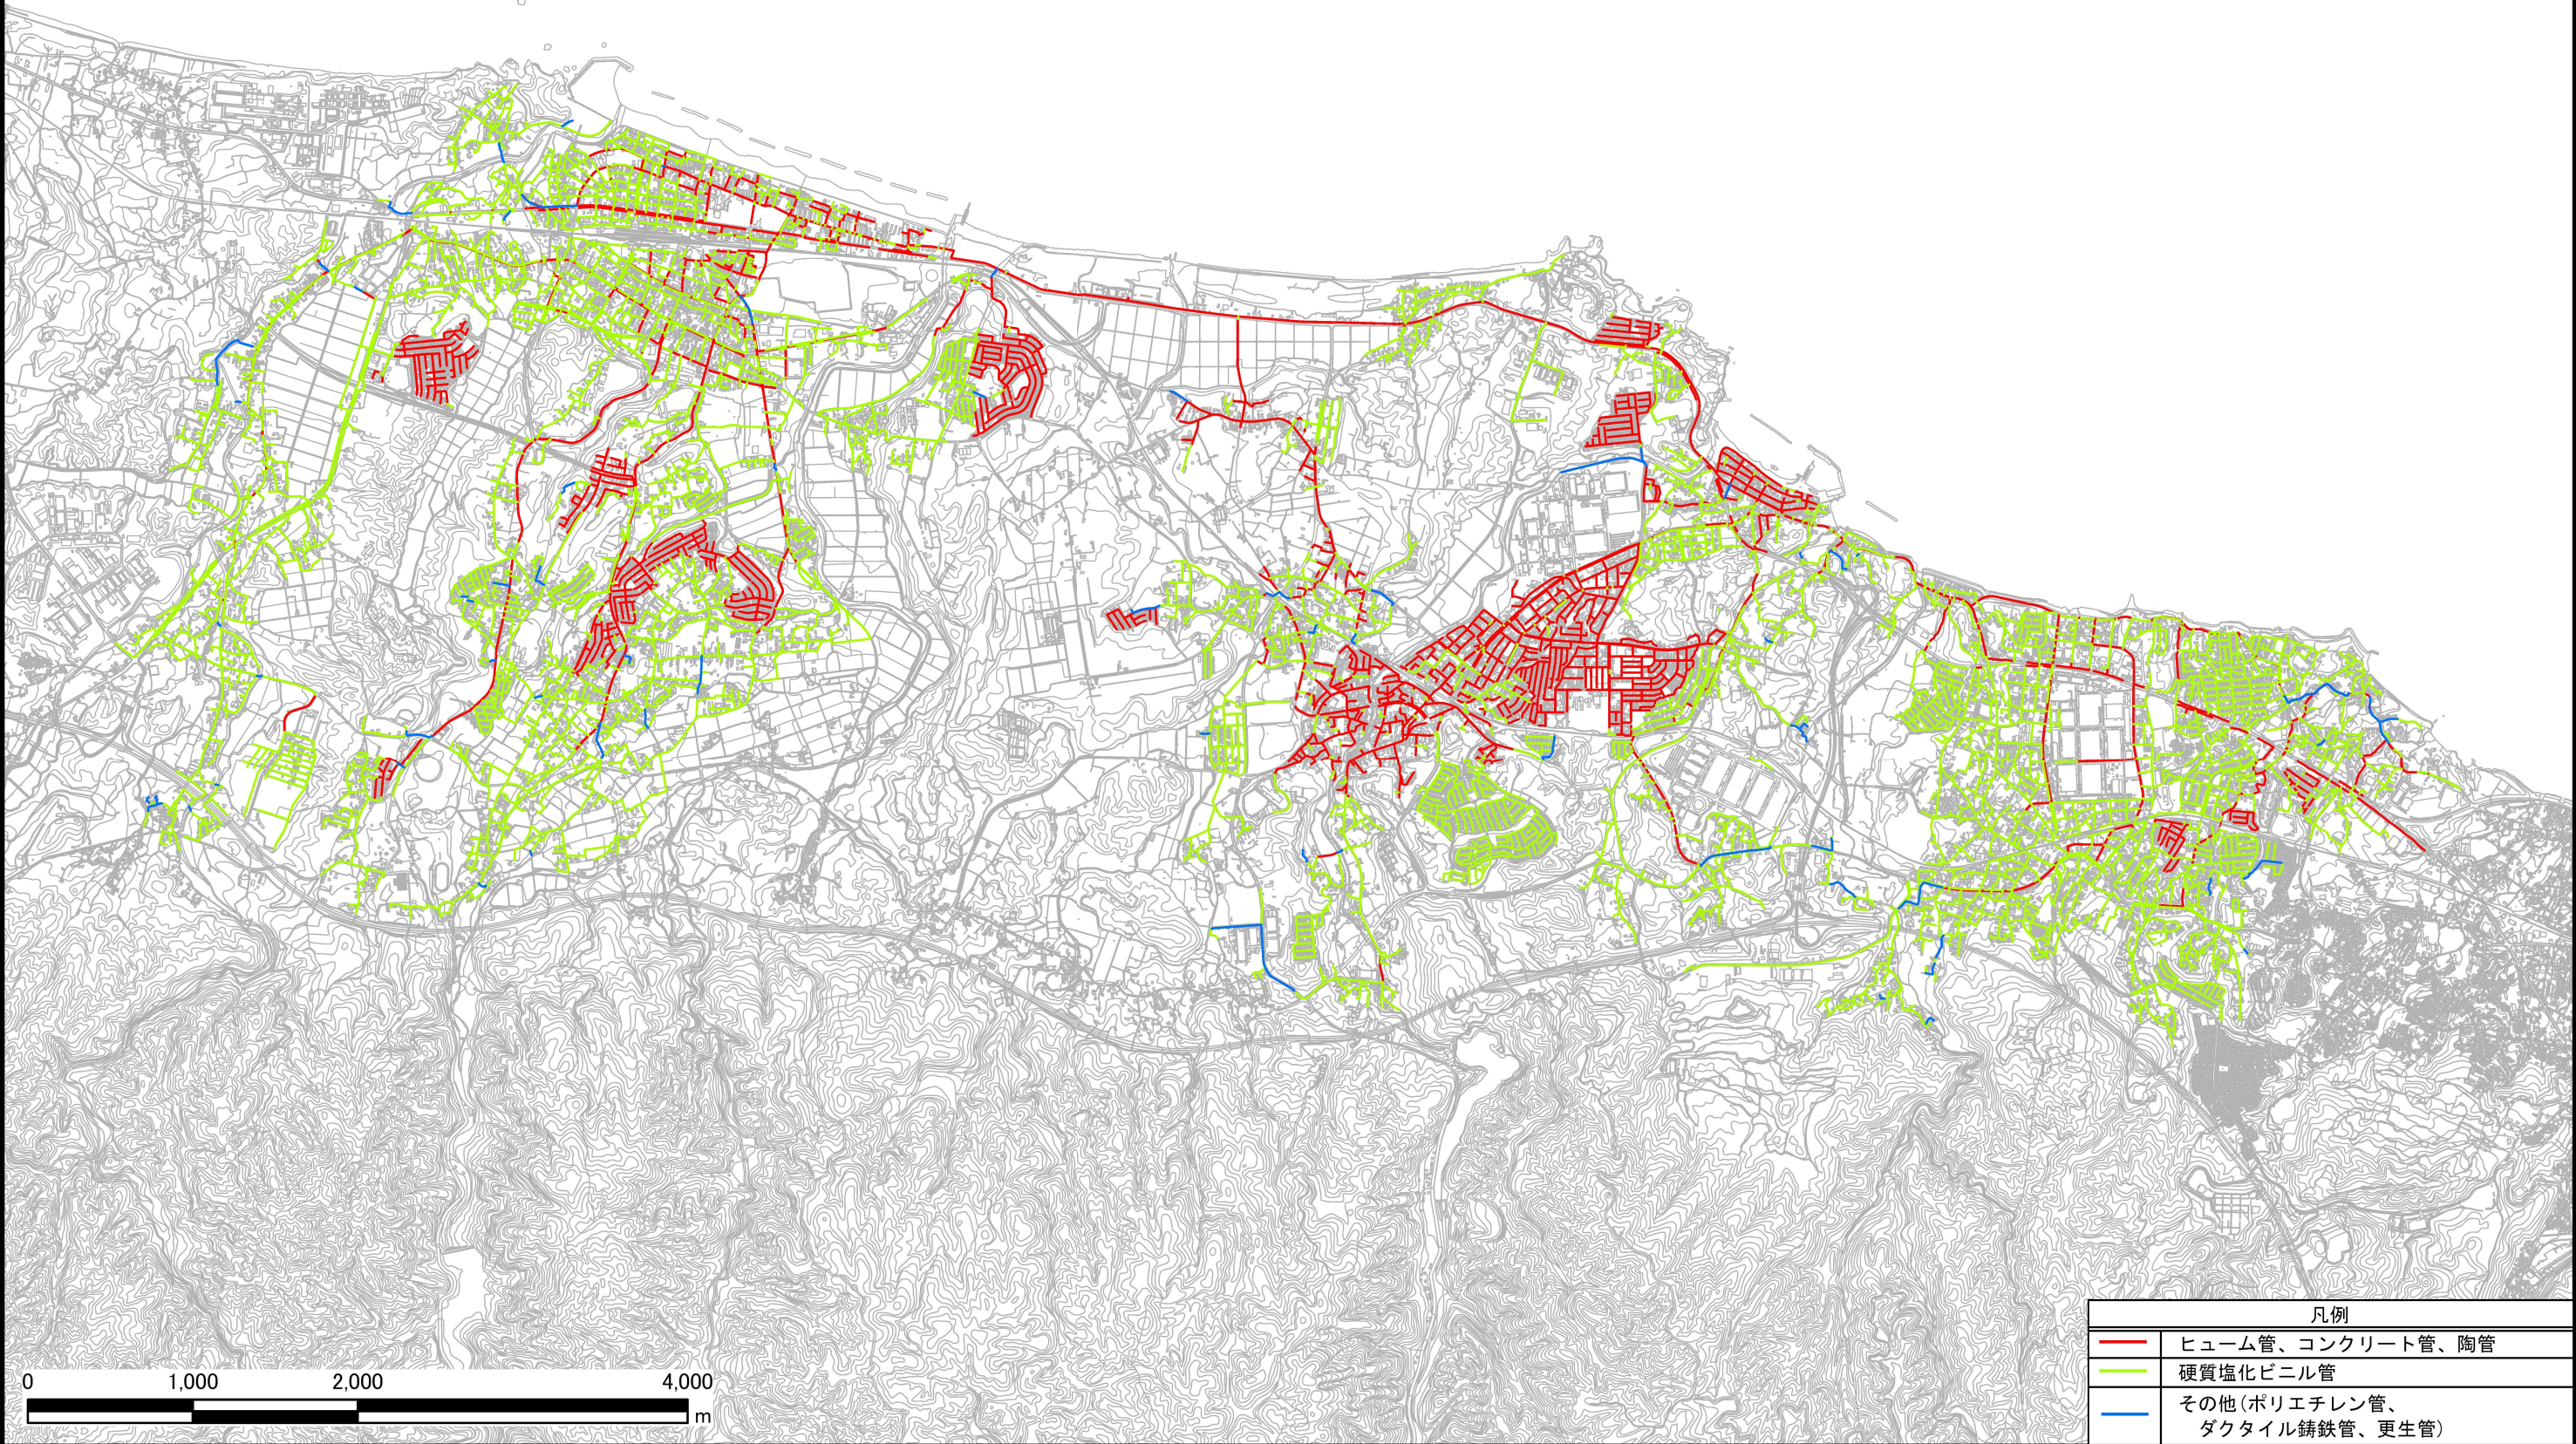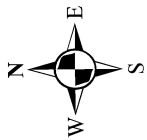


管径別管きょ位置図

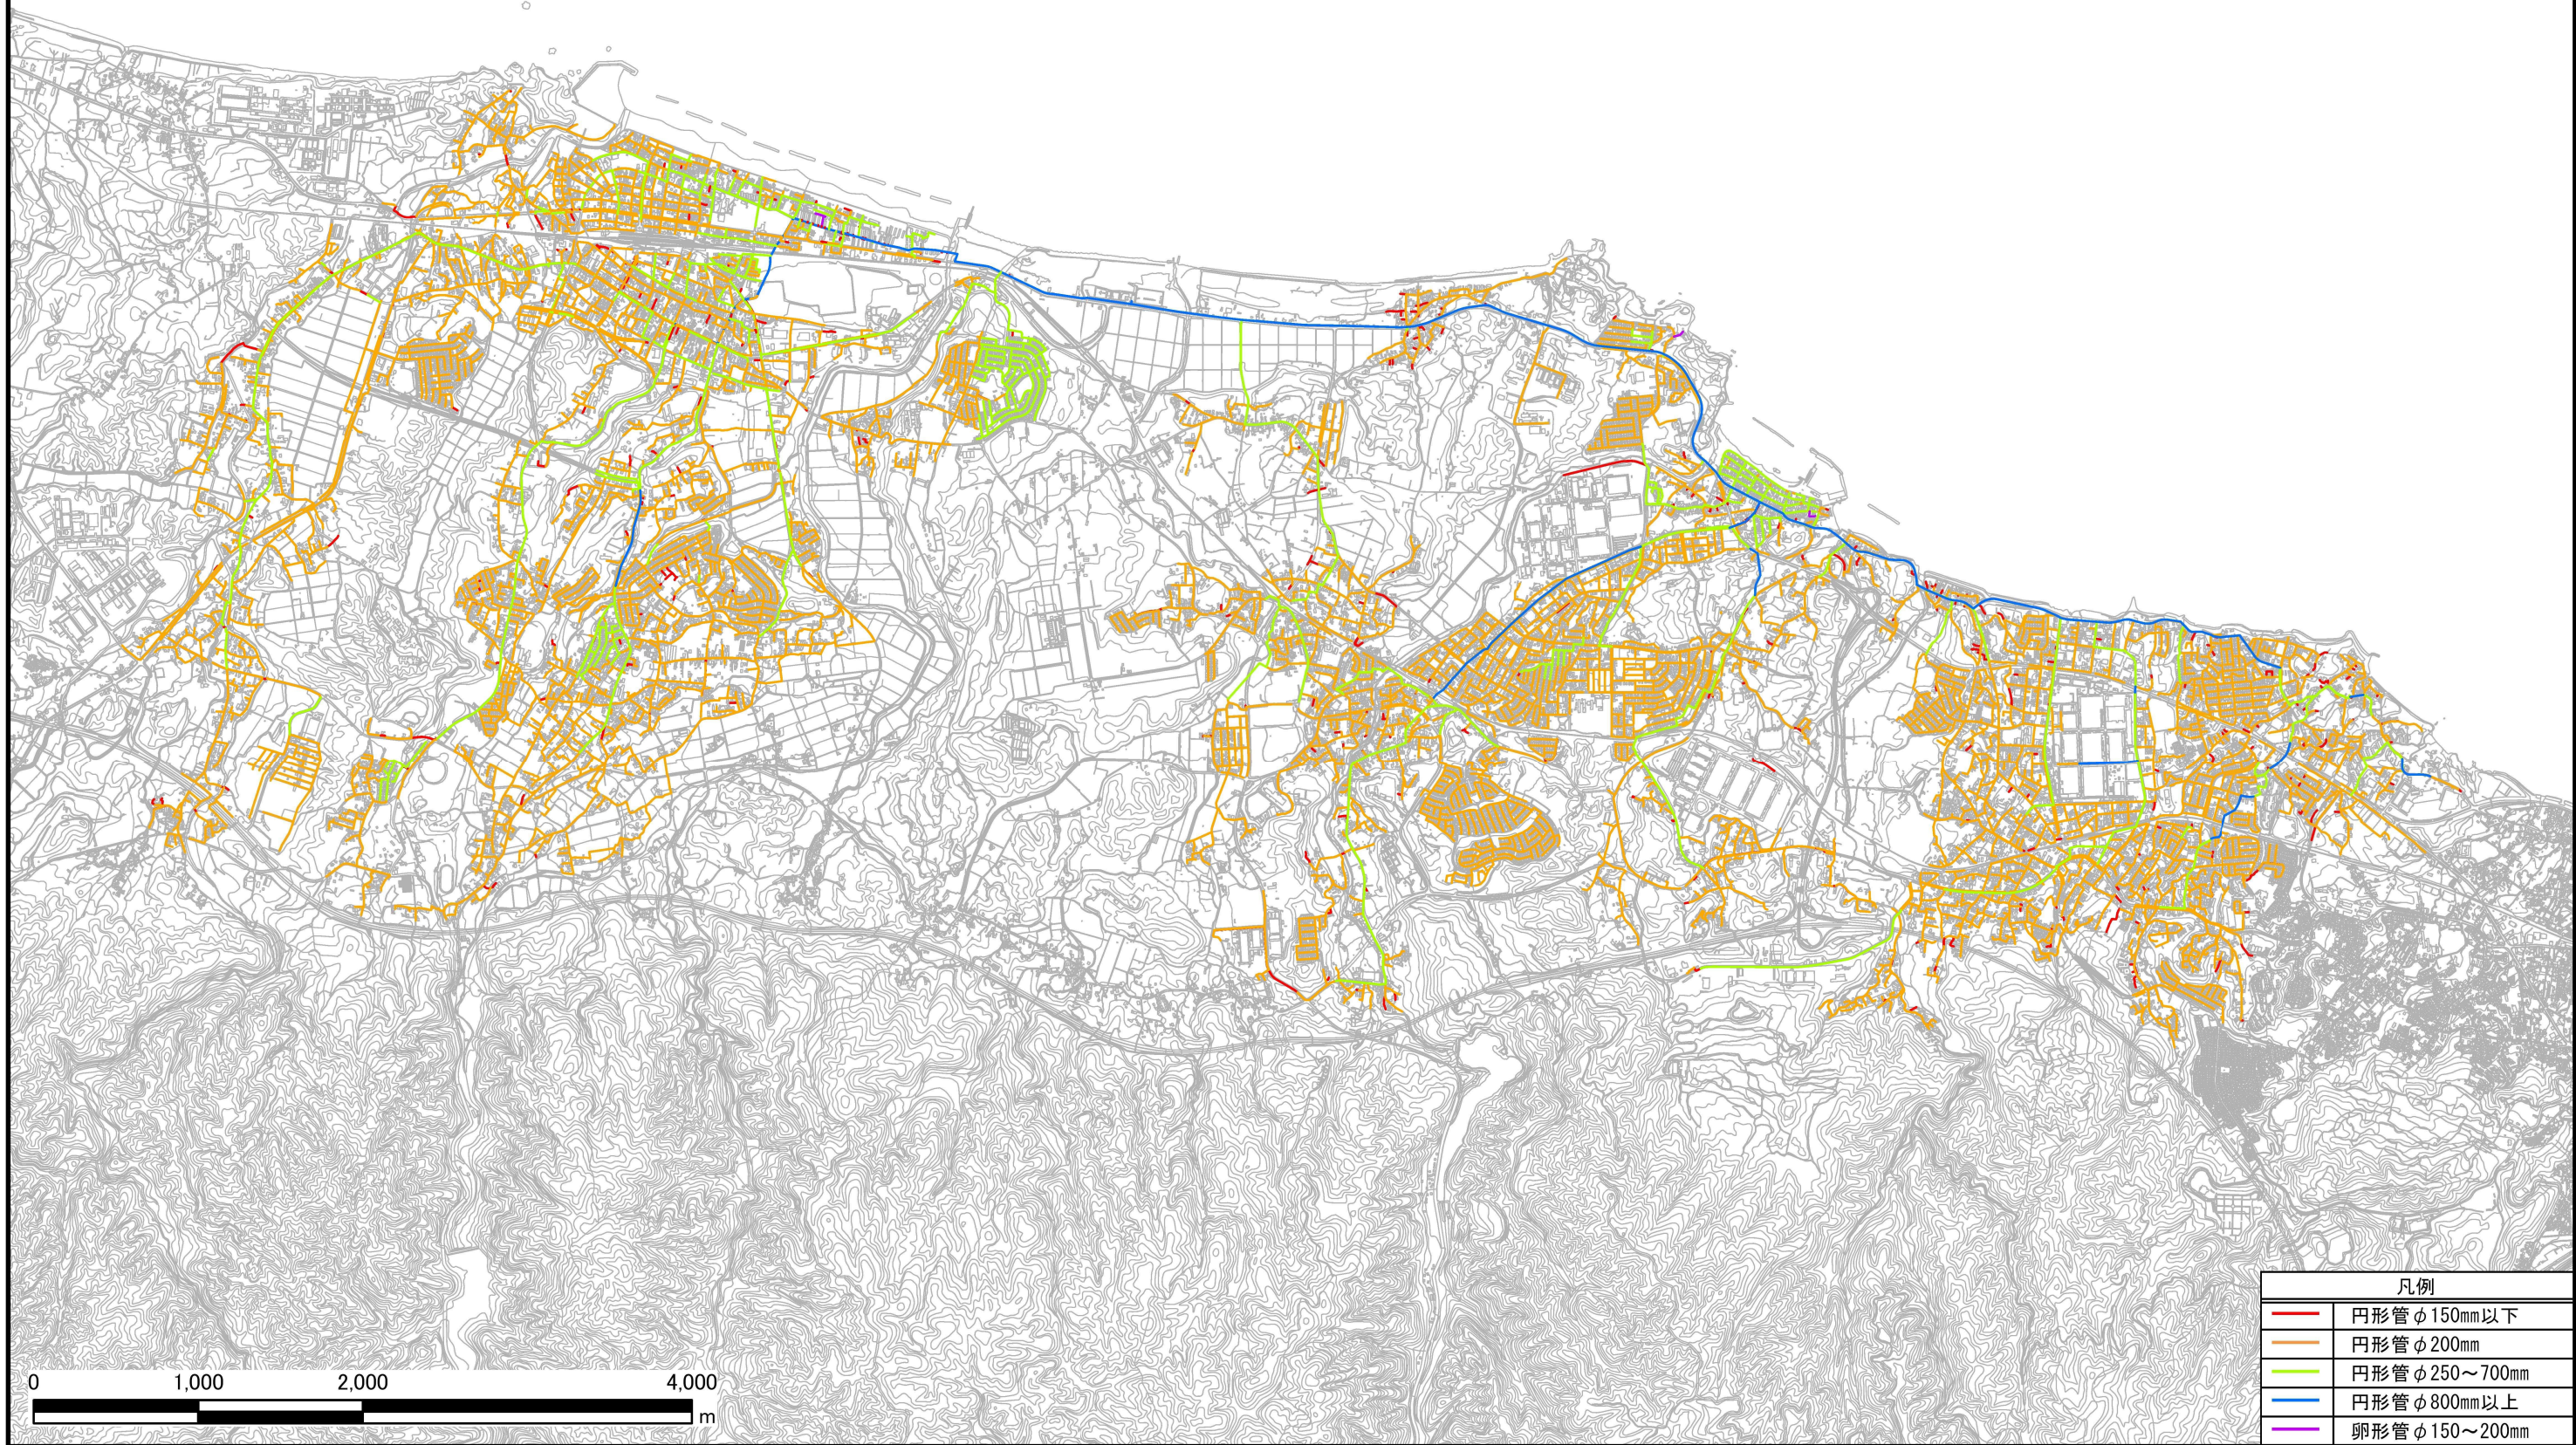

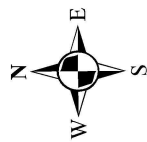

流下方式および幹枝区分別 管きょ位置図

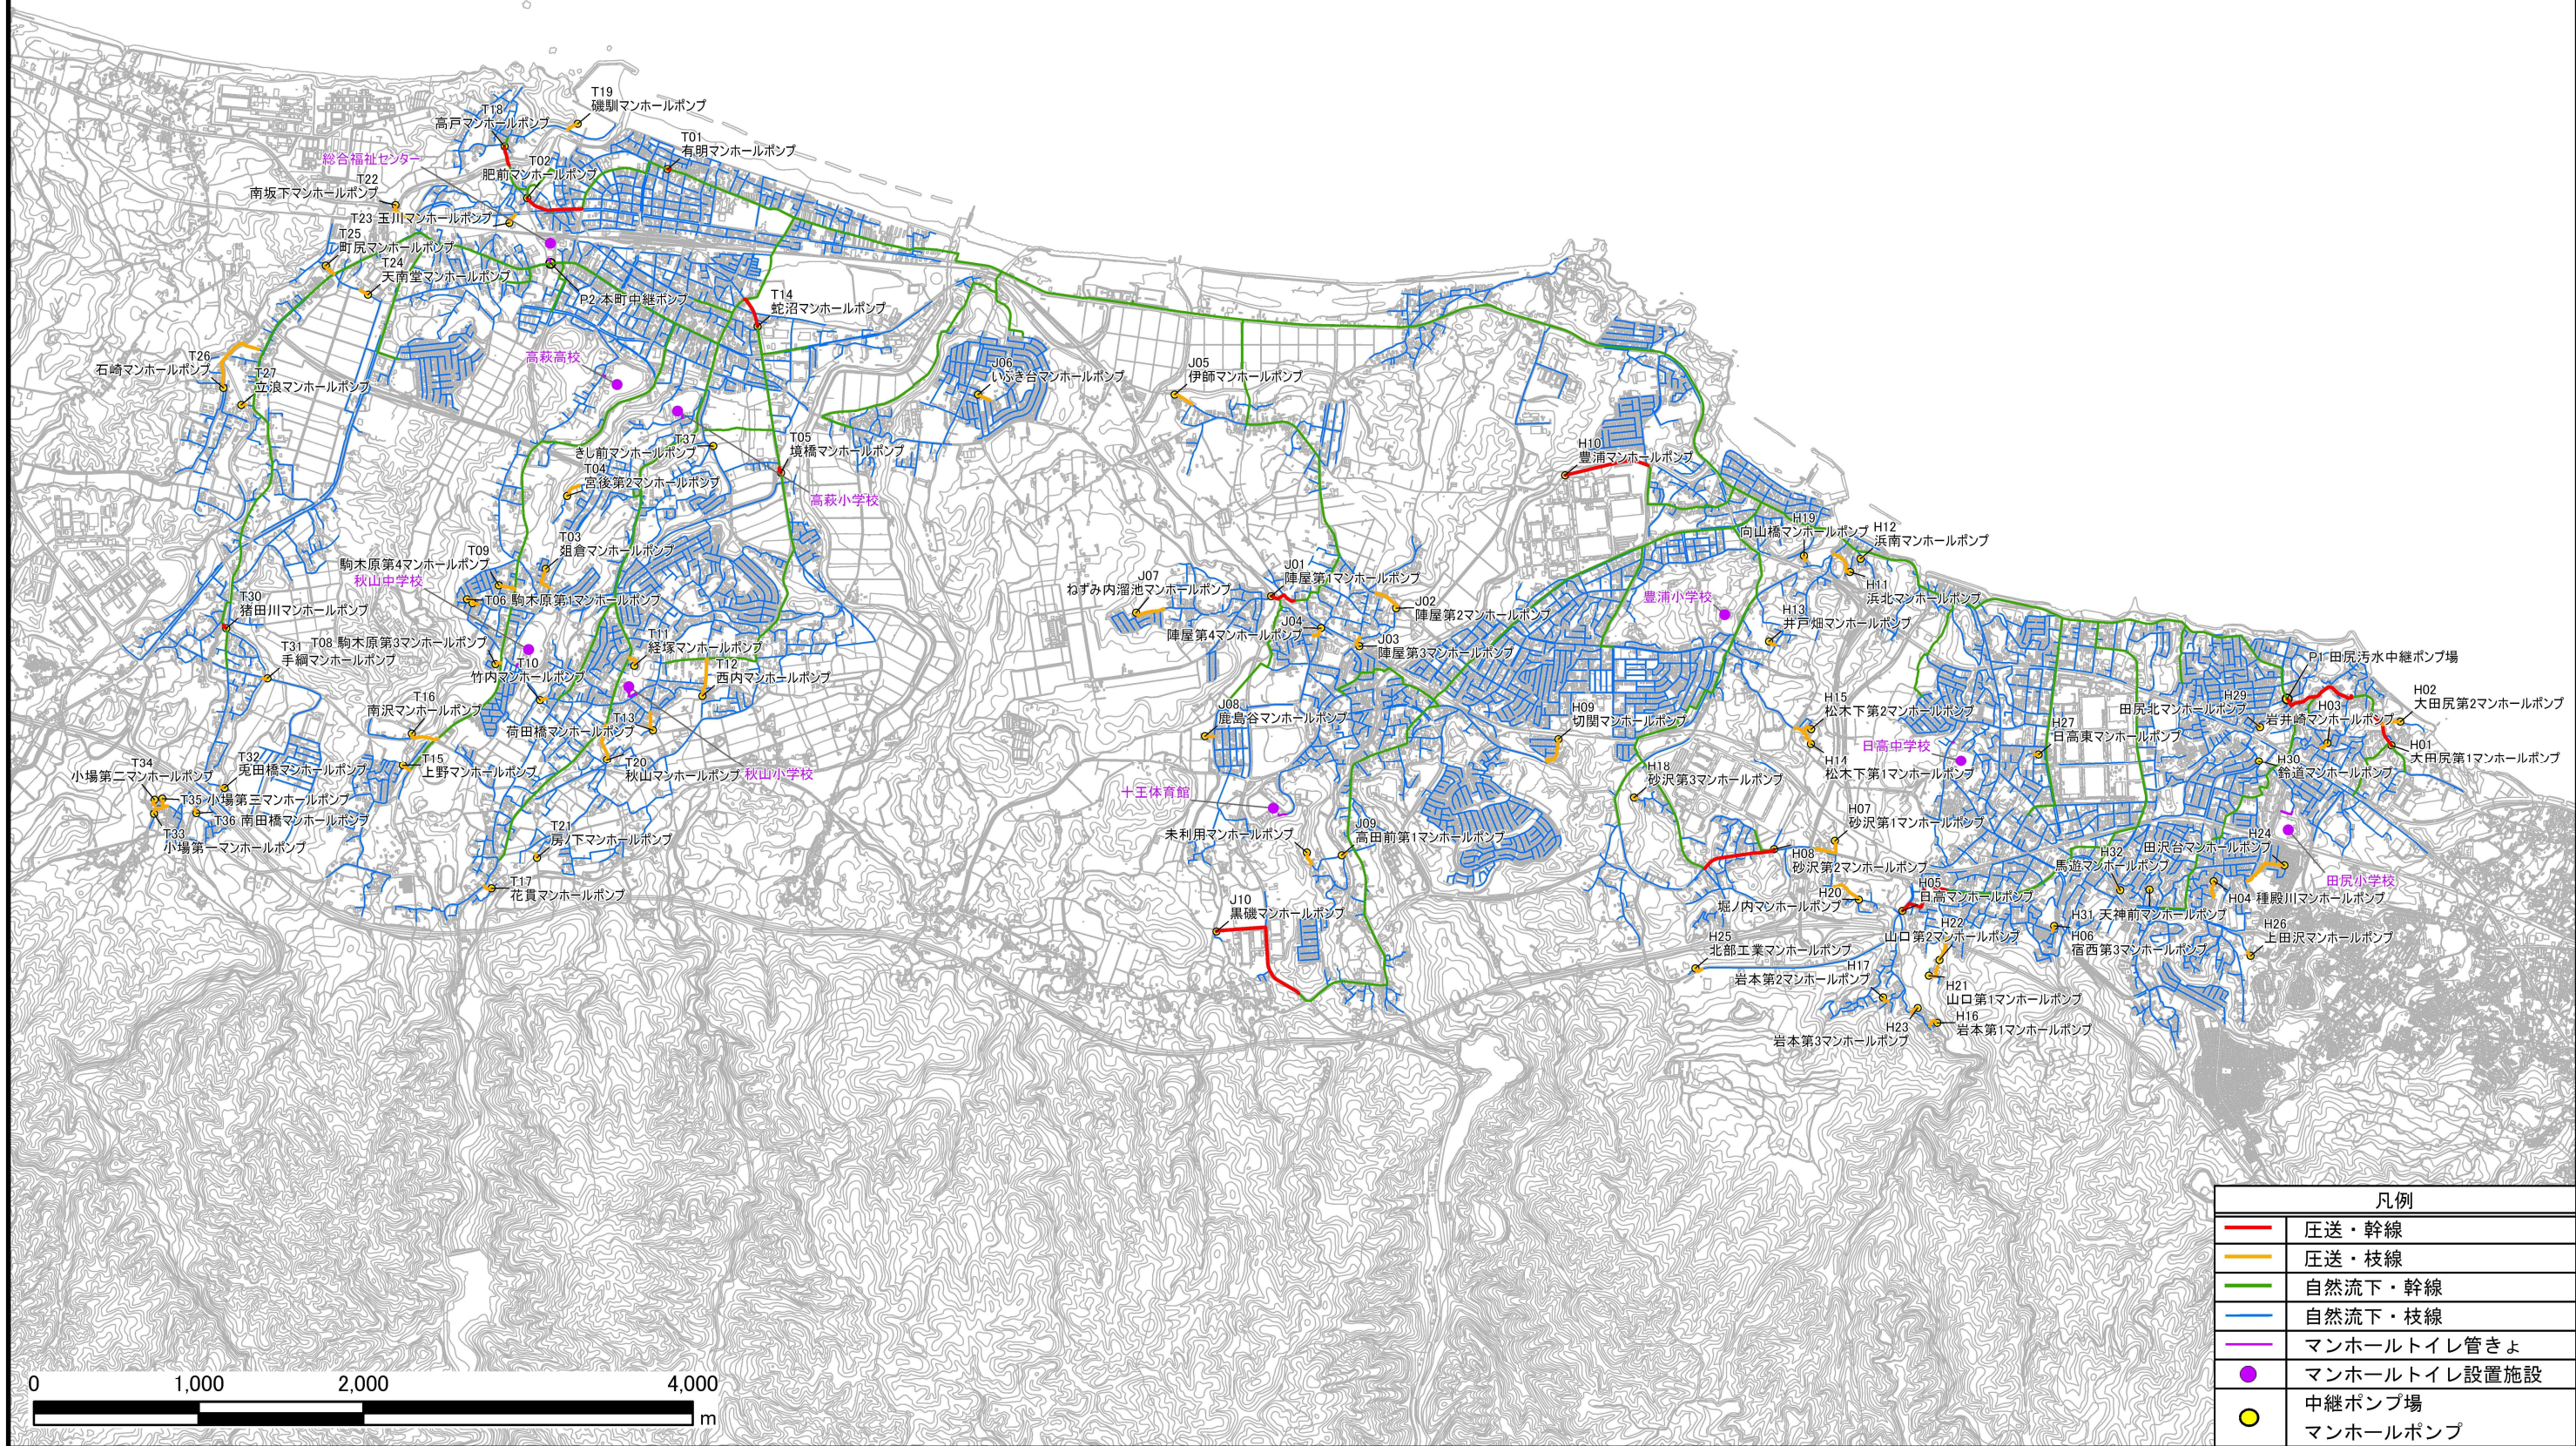

凡例	
—	圧送・幹線
—	圧送・枝線
—	自然流下・幹線
—	自然流下・枝線
●	マンホールトイレ管きょ
●	マンホールトイレ設置施設
●	中継ポンプ場
●	マンホールポンプ